


* \$(GETVAR,*

SWO NO. _____
PROJECT _____
QUANTITY _____

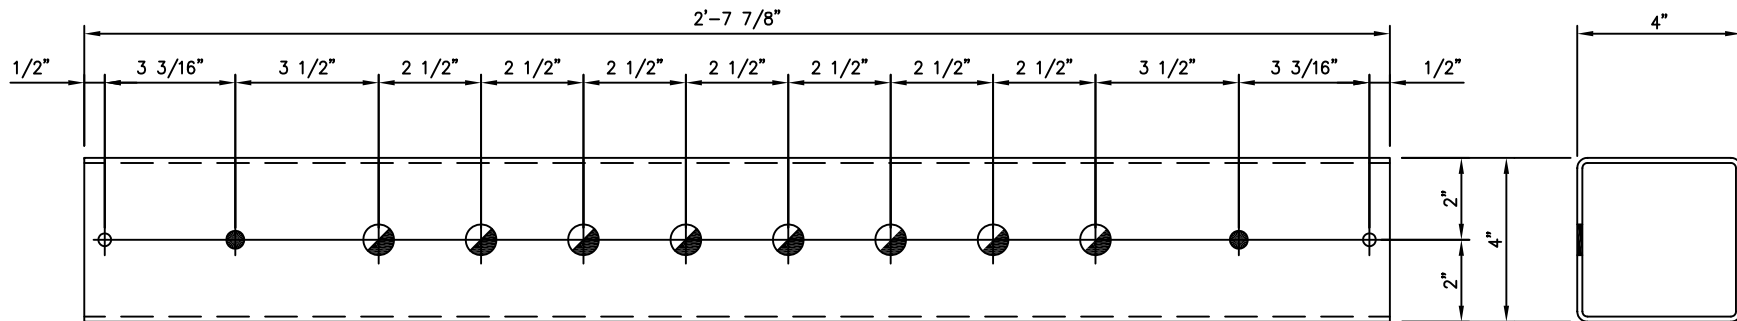


Distributed By

Rosenberger
Rosenberger Site Solutions, LLC

Call 1.866.598.5250 or visit www.RLSS.us

NOTES:

1. ALL UN-SHADED HOLES ARE 5/16"Ø (2 REQ'D)
2. ALL SHADED HOLES ARE 7/16"Ø (2 REQ'D)
3. ALL PARTIAL SHADED HOLES ARE 3/4"Ø (8 REQ'D)
4. WEIGHT = 2.8#

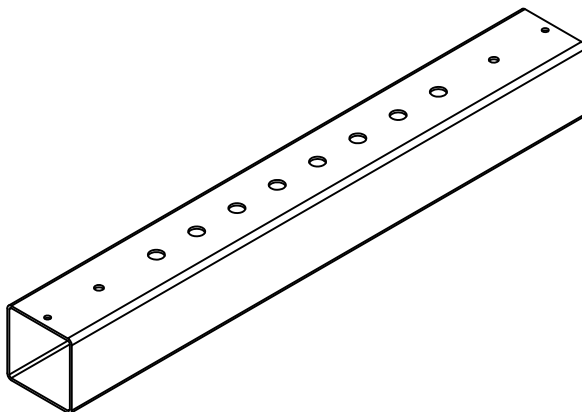

ISO VIEW

UNLESS OTHERWISE SPECIFIED ALL DIMENSIONS INCLUDE FINISHES AND ARE IN INCHES		MATERIAL: SQUARE TUBE 4 X 4 X 1/8 X 2'-7 7/8 PVC UV RESISTENT	
TOLERANCES: FRACTIONS ± 1/16" ANGLES ± 1/2 DEG. DECIMALS ± .010"		TOLERANCES DO NOT APPLY TO RAW MATERIAL	
REV	DATE	DRW/CHK	DESCRIPTION
1	5/7/10	DLW/DEL	REMOVED HOT DIP GALV PER ASTM A123 NOTE



CONFIDENTIAL
This document and the information contained herein is the confidential trade secret property of Sabre Communications Corporation ("Sabre") and must not be reproduced, copied or used, in whole or in part, for any purpose without the prior written consent of Sabre.
© 2008 Sabre Communications Corporation. All rights reserved.

SQUARE TUBE, ROOFTOP BRIDGE SLEEPER
(PVC UV RESISTENT)

DATE	1/14/08	SIZE	DRAWING NO.	REV
DRAWN BY	JV/MLC	B	C20165004	1
CHECKED BY	MC		SCALE	PAGE
			None	1 OF 1